



MODERNÍ MALÍN

NOVÁ KUTNOHORSKÁ ČTVRŤ

A 102


Typ Type	Plocha bytu Apartment area	Podlaží Floor
1+kk	53,8 m²	1.NP

01 Obývací pokoj Living room	20,5 m ²
02 Předstíř Entrance	4,2 m ²
03 Koupelna Bathroom	4,7 m ²
Užitná plocha bytu Living area	29,4 m²
Svislé konstrukce Vertical structures	1,3 m ²
Podlahová plocha bytu* Apartment area	30,7 m²
04 Předzahrádka Front Garden	23,1 m ²
Plocha bytu celkem Apartment area total	53,8 m²

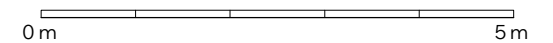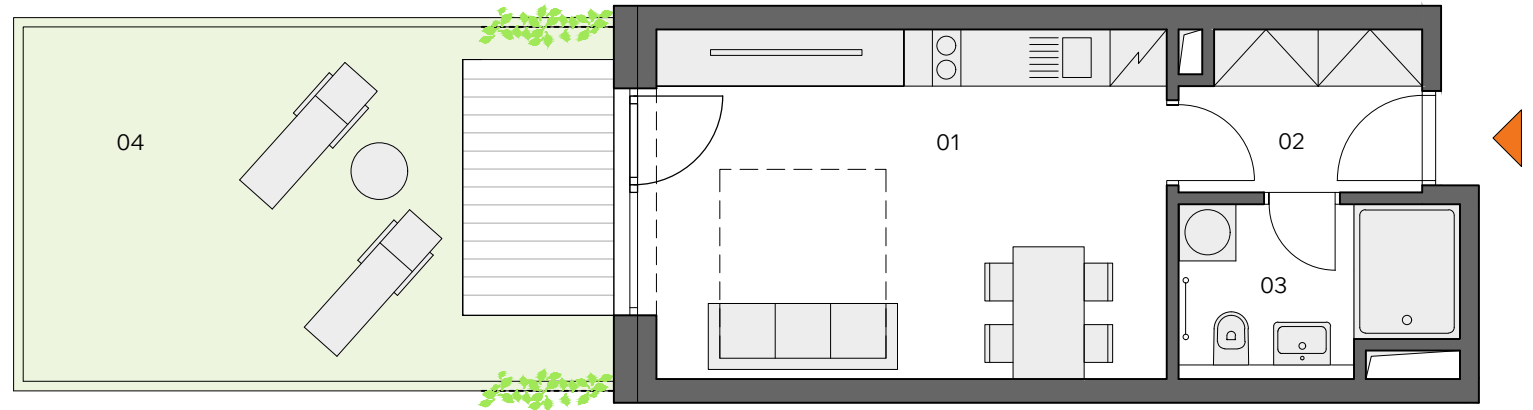

Upozornění: Plochy jednotlivých místností a balkonů jsou pouze orientační. Vyobrazené zařízení v plánech bytů (nábytek, kuch. linka, el. spotřebiče atd.) není součástí dodávky. Rozsah dodávky je specifikován ve standardu. Investor si vyhrazuje právo na drobné úpravy. | Note: This drawing is for illustration only. The set up of interior (furniture, kitchen, el. appliance, etc.) featured in the apartment is not subject of delivery. The scope of delivery is specified in the standard. The investor reserves the right to implement minor changes.
| 1.11.2023 | *podlahová plocha bytů dle nařízení vlády 366/2013Sb.

Celková situace | Site Plan

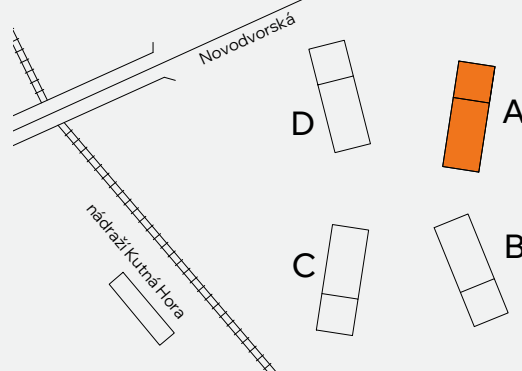

Půdorys podlaží | Floor Plan



Pohled na dům | Building View



Developer



MARLO

www.modernimalin.cz

Architekt



vyšehrad
atelier